


NEMTAPUR TO NANDGAON PETH ROAD

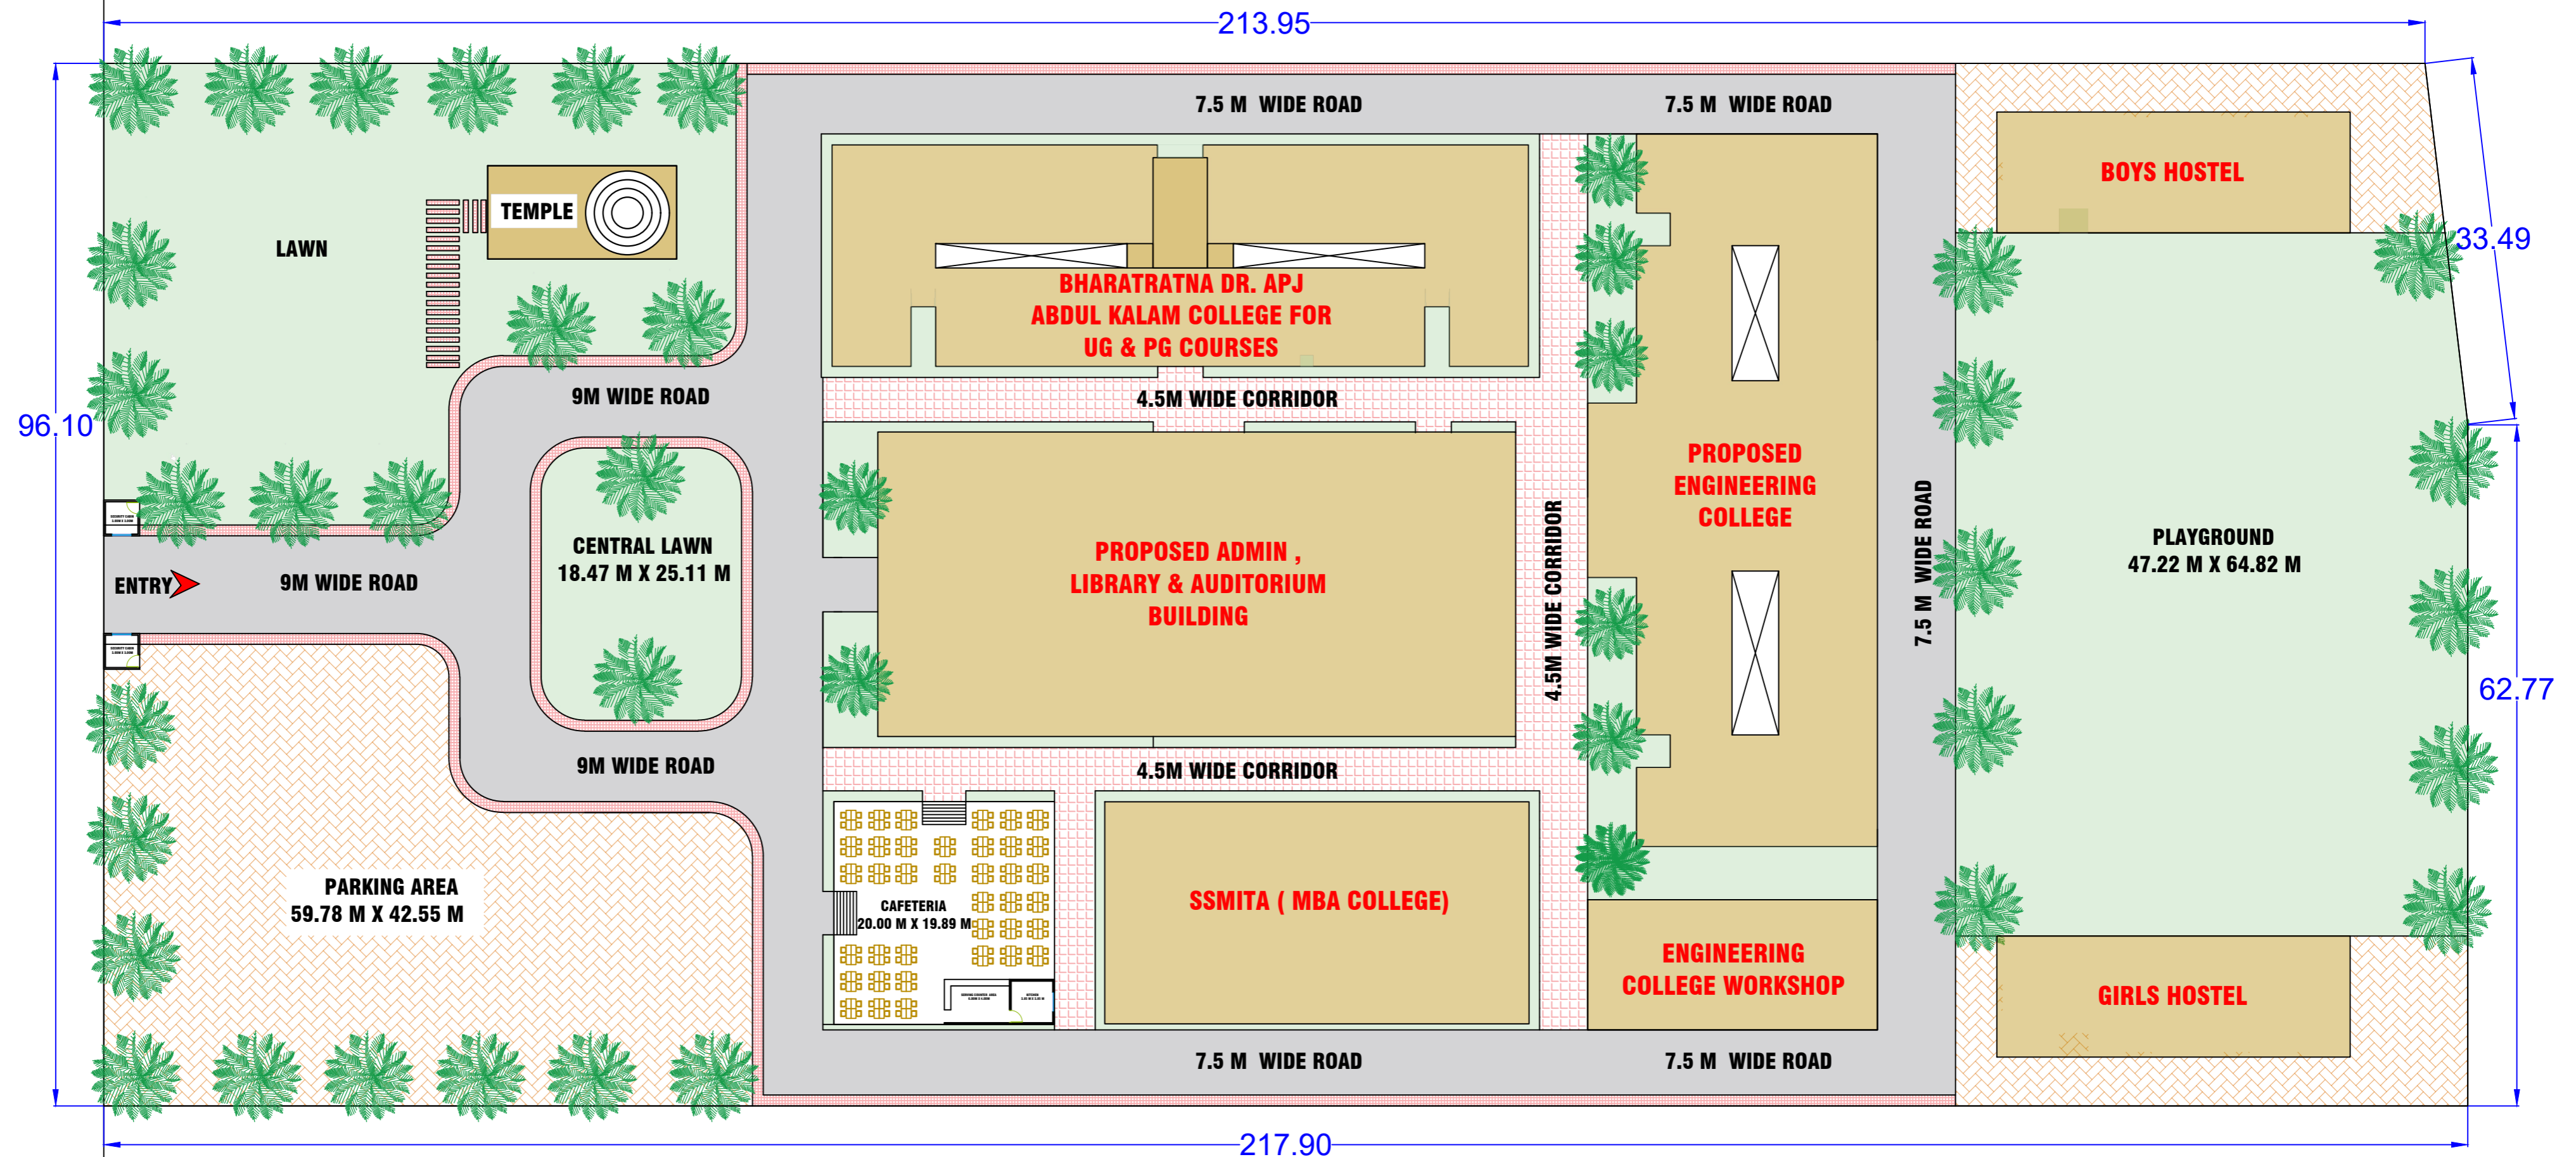

TOTAL SITE AREA : 20874.51 SQ.M

AREA UNDER ROAD : 3363.18 SQ.M

TOTAL PARKING AREA : 2102.60 SQ.M

TOTAL (GREEN SPACE)LAWN AREA : 3100.60 SQ.M

TOTAL PLAYGROUND AREA : 3048.00 SQ.M

AREA UNDER CORRIDOR : 1069.81 SQ.M

BUILDING AREA ON SITE : 6511.16 SQ.M

TEMPLE AREA : 149.11 SQ.M

ENGINEERING WORKSHOP AREA : 320.40 SQ.M

SITE PLAN

SCALE 1:100

**PROPOSED PLAN FOR EDUCATIONAL COMPLEX OF SHIVAAE
EDUCATIONAL SOCIAL & MEDICAL TRUST, AMRAVATI
REGISTER NO : E-476**

TYPE : SITE PLAN

DATE : 30 JUL 2024



**ARCHVEDA
DESIGN STUDIO**

AR. ASHUTOSH S. DESHMUKH
ARCHITECT & INTERIOR DESIGNER

MOB. NO. : 8329652959
E-MAIL : archveda20@gmail.com